


PLANTA  
E. 1/100

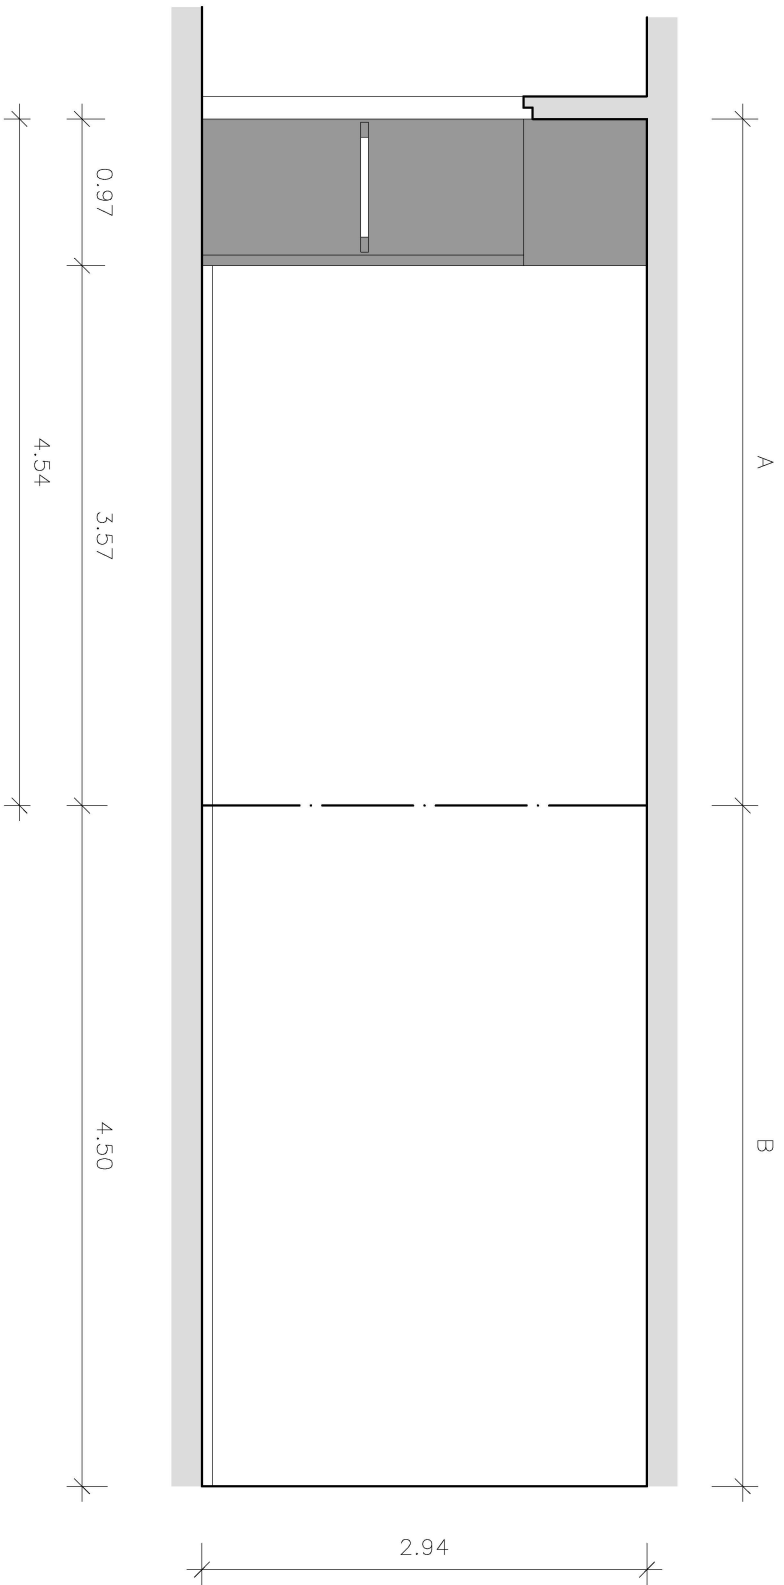

ALÇAT  
E. 1/50